



Typical MF Attached Buildings

Rev.
E.1

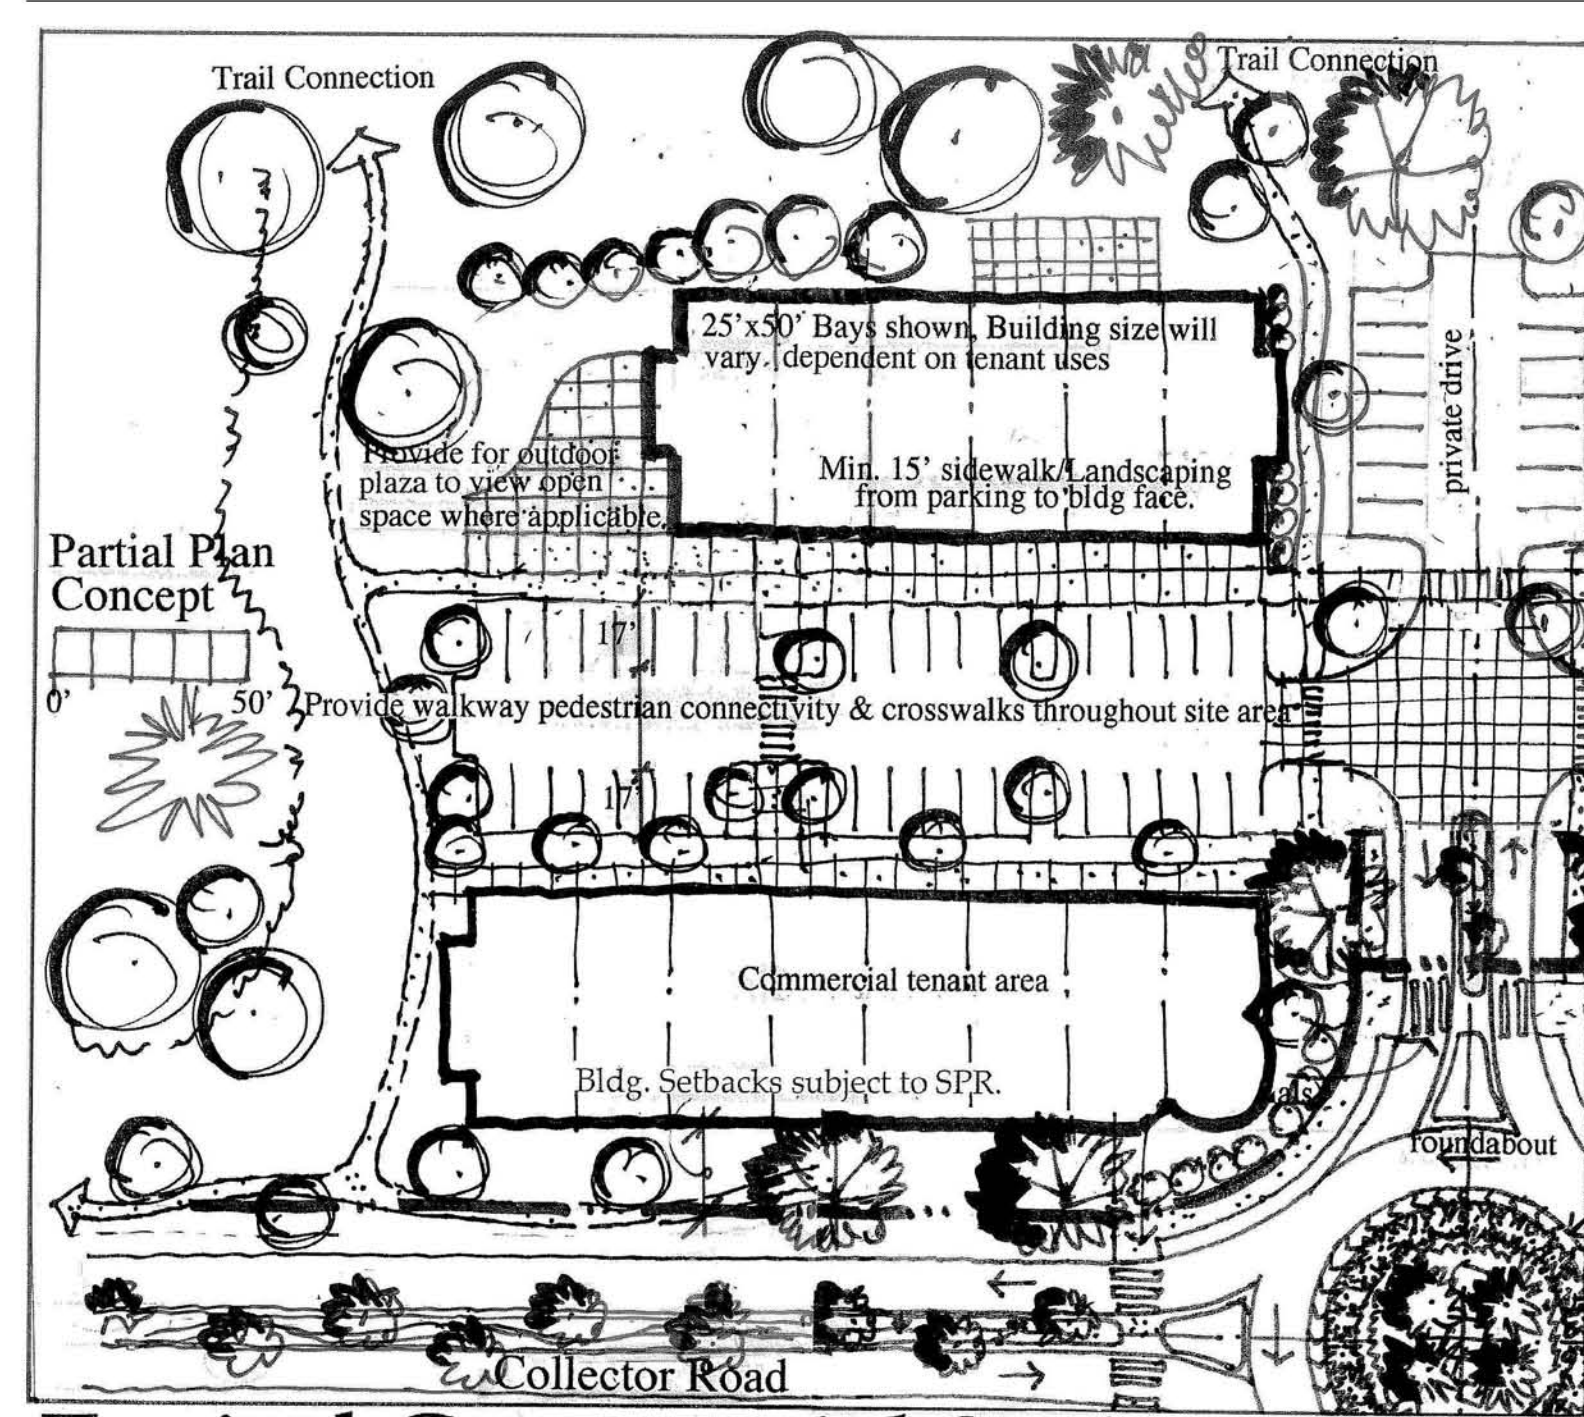

Typical Commercial Site

Rev.
F.1

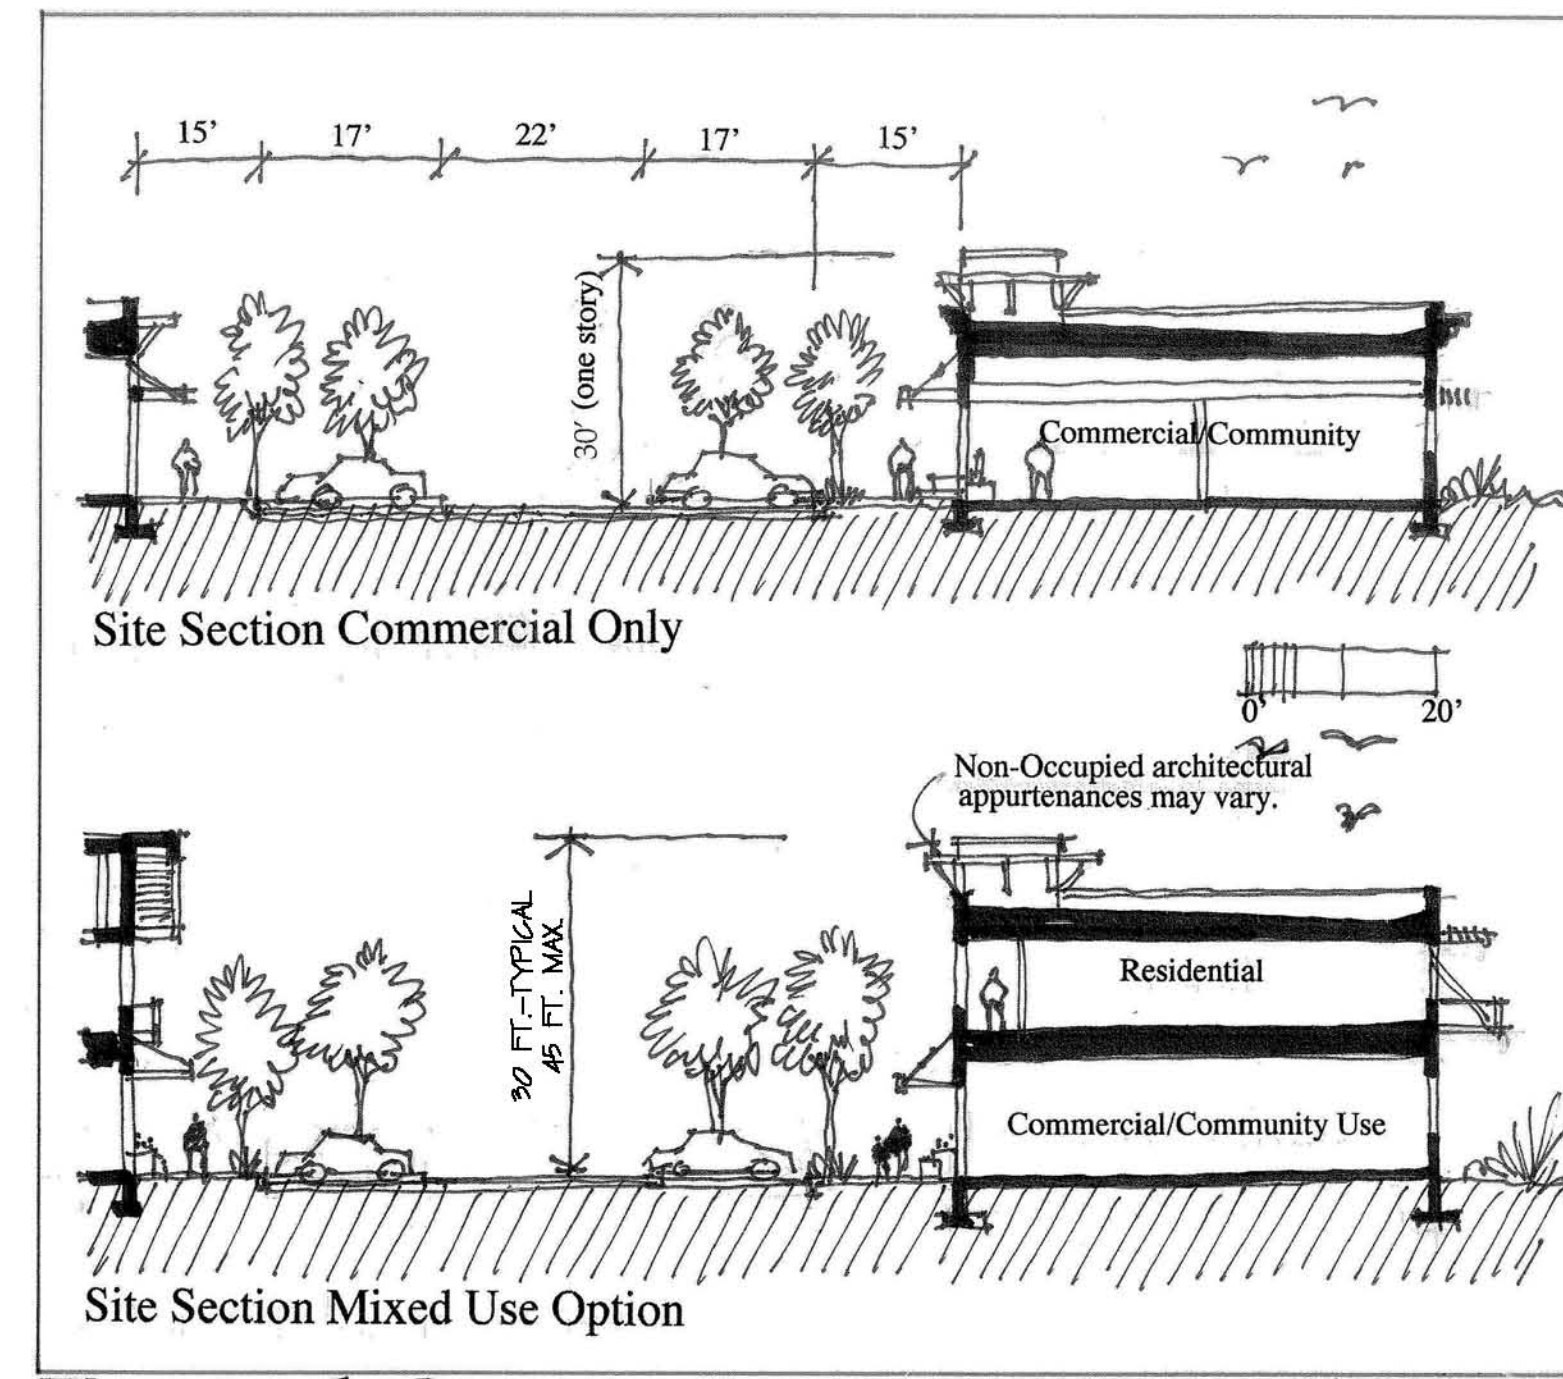

Typical Commercial Development

Rev.
F.1a

Christensen
DESIGN MANAGEMENT
P.O. BOX 5068 | BELLINGHAM, WA 98227 | 360-676-4800 | FAX: 676-4033
www.masterplanning.com | E-MAIL: cdm@masterplanning.com

CDM

1. MINOR LAYOUT REVISIONS 9-17-10 DC
2. REV. MIXED USE BLDG HEIGHT 11-16-10 DC

NO. REVISIONS: APPD.



CASCADE
ENGINEERING GROUP, P.S., INC.
119 Grand Avenue, Suite D
Bellingham, Washington 98225
(360) 306-6161

NON SINGLE-FAMILY DEVELOPMENT DETAILS
PLANNED UNIT DEVELOPMENT



PROJECT NUMBER:
BLMT0004
DATE: 04/26/07
DESIGN: SLG
DRAWN: SLG
CHECKED:

SCALE:
SHEET NO.

PD14
OF PD30